


Scale 1/4500

# OPTION 1

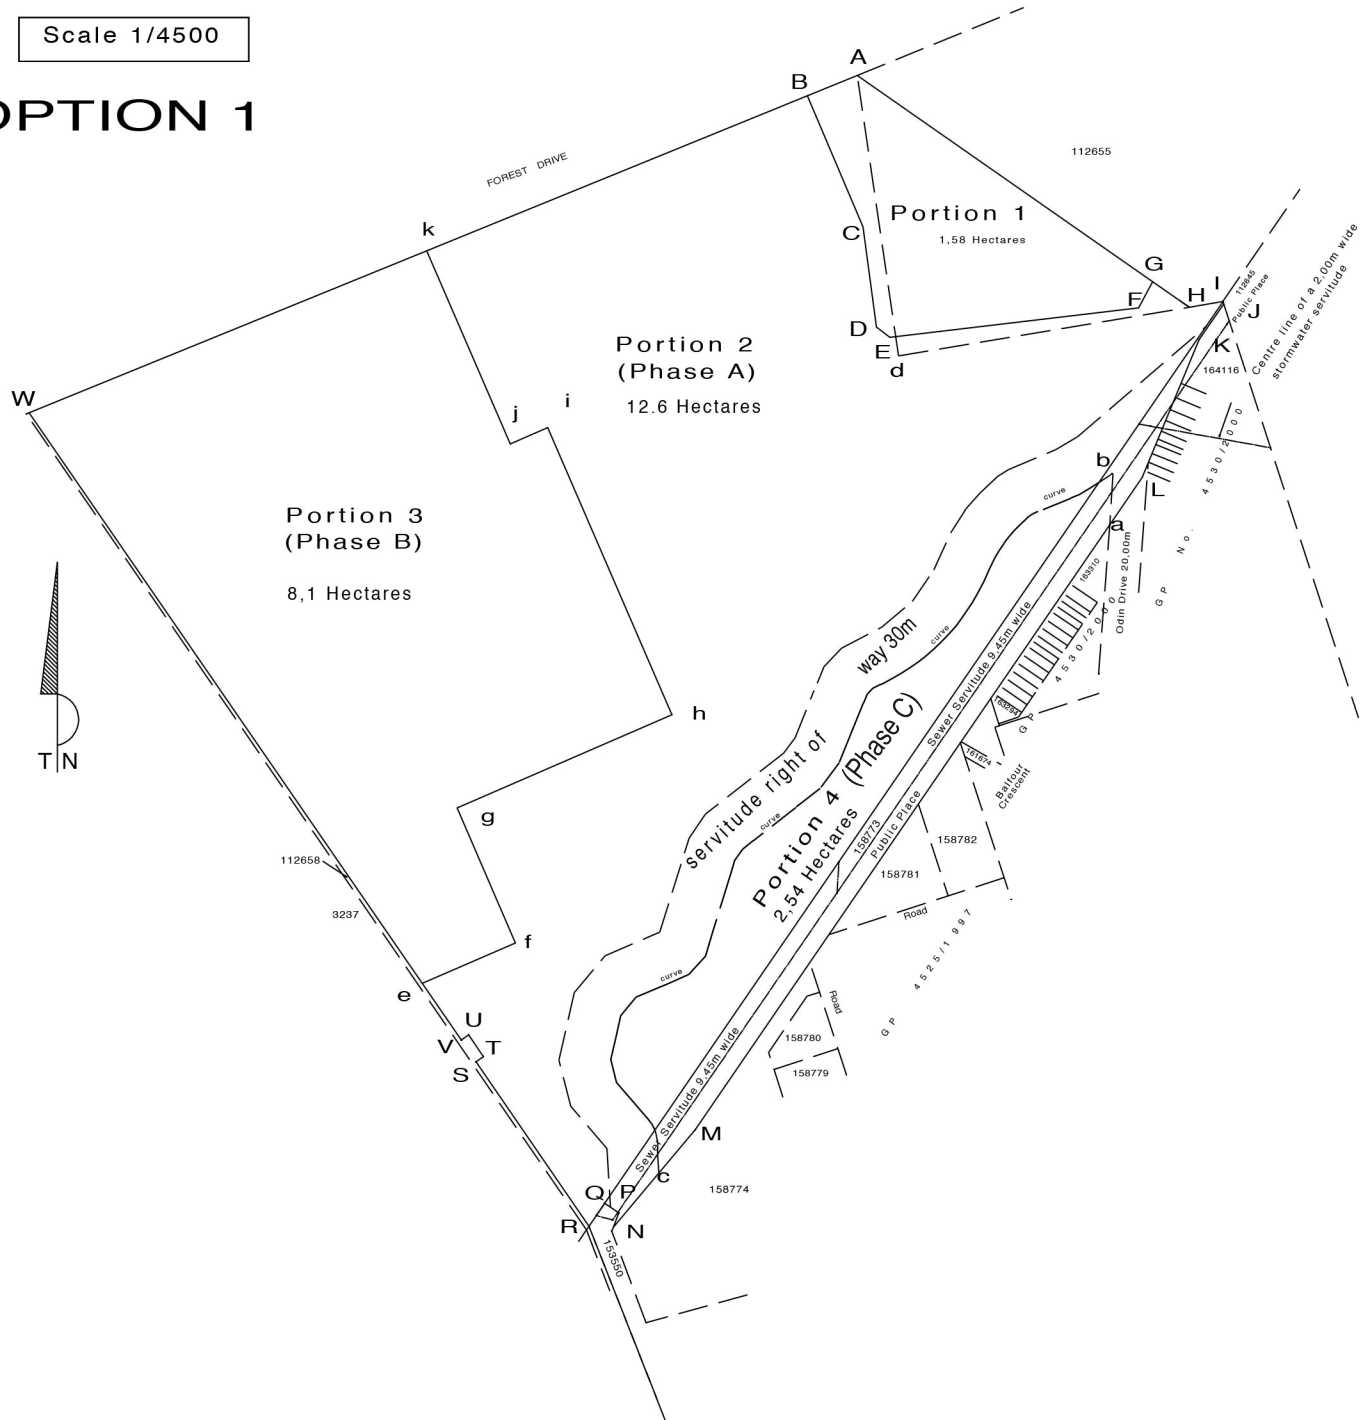


REMAINDER ERF 112656 , REMAINDER ERF 112657 AND ERF 158773 TO BE CONSOLIDATED AND RESUBDIVIDED.

1. The figure AdH represents existing Remainder Erf 112656 (1,4803 Ha)
2. The figure WAdIRSTUV represents existing Remainder Erf 112657 (22,1477 Ha)
3. The figure QIJKLMNP represents existing Erf 158773 (1,1285 Ha)
4. The figure ABCDEFG represents Ptn 1 (1,56 Ha)
5. The figure kBCDEFGHIJKLab curve cNPNQRSTUVEfghij represents Ptn 2 (12,6 Ha)
6. The figure Wkjihgfe represents Ptn 3 (8.1 Ha)
7. The figure ab curve c M represents Ptn 4 (2,47 Ha)
8. The area as shown as servitude right of way is 30m wide

Scale 1/4500

# OPTION 2

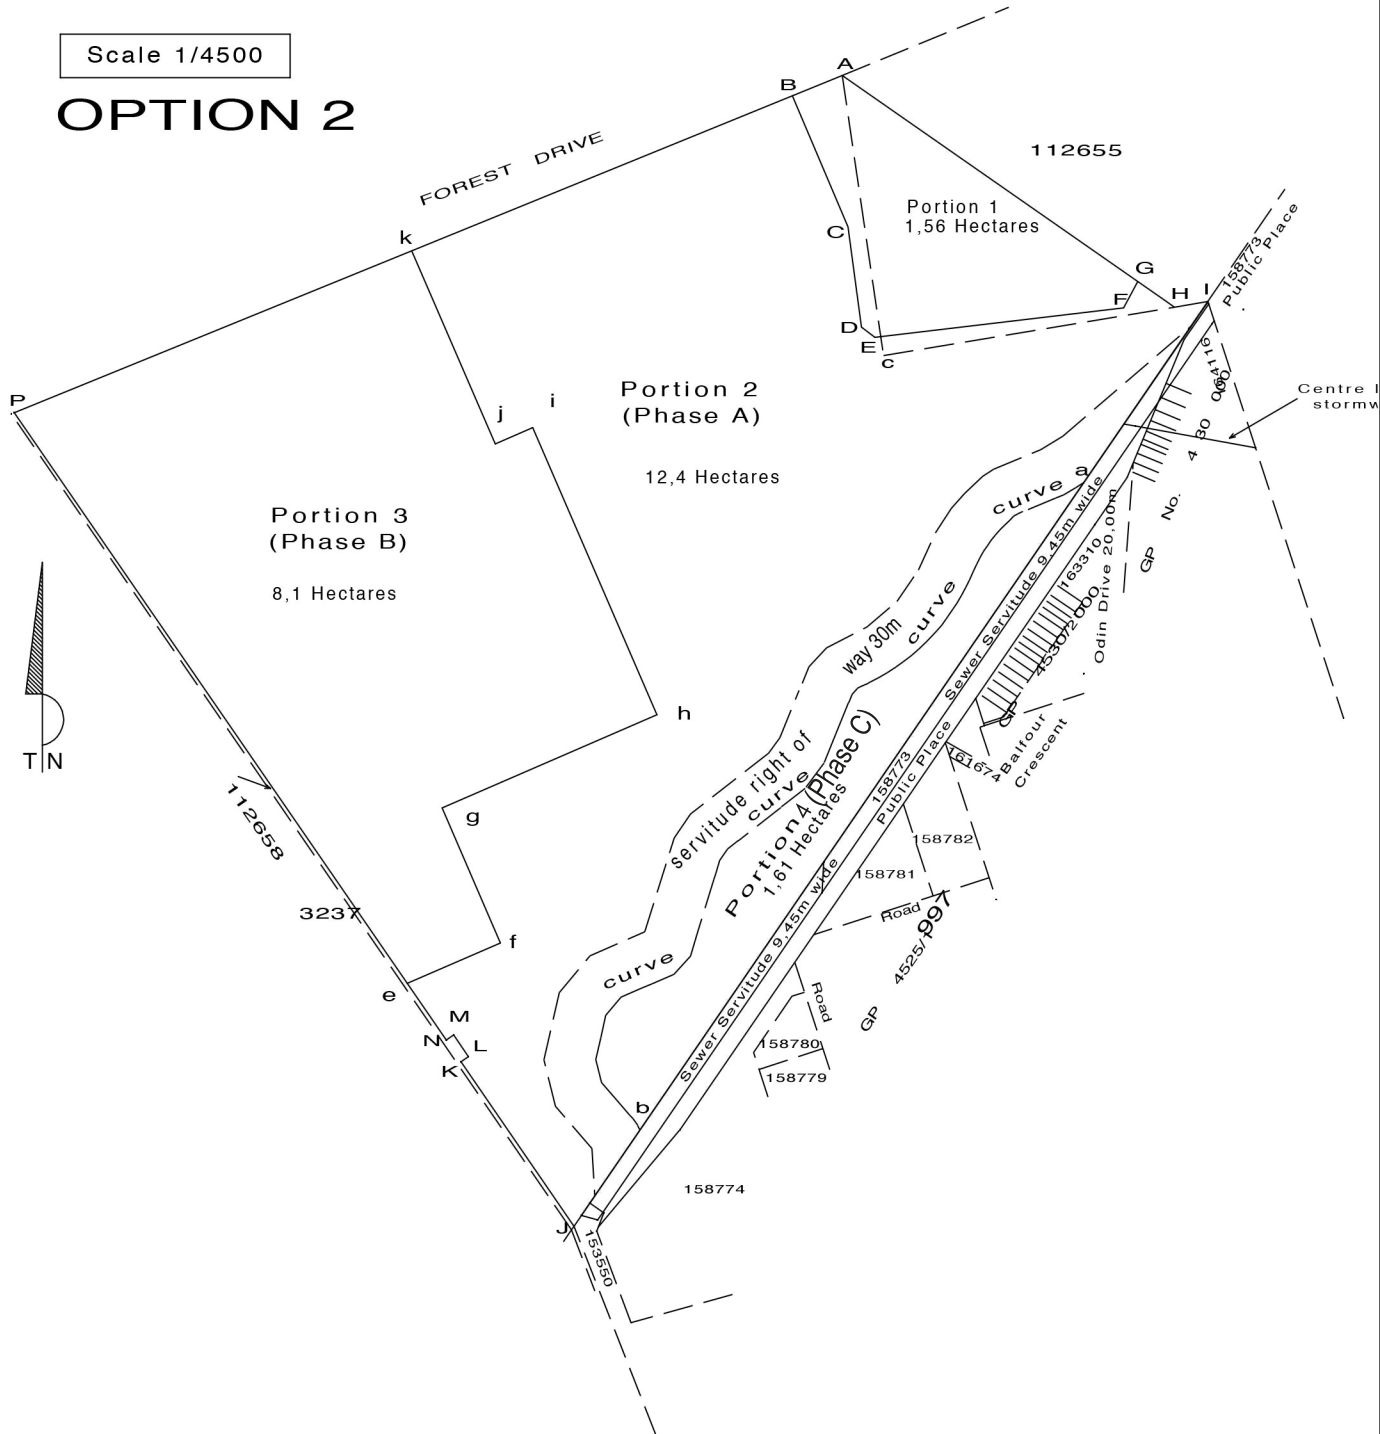

REMAINDER ERVEN 112656 and 112657 TO BE CONSOLIDATED AND RESUBDIVIDED.

1. The figure AcH represents existing Remainder Erf 112656 (1,4803 Ha)
2. The figure PAcIJKLMN represents existing Remainder Erf 112657 (22,1477 Ha)
3. The figure ABCDEFG represents Ptn 1 (1,56 Ha)
4. The figure kBCDEFGHI a curve b JKLMNefghij represents Ptn 2 (12,4 Ha)
- 5 The figure Pkjihgfe represents Ptn 3 (8.1 Ha)
6. The figure a curve b represents Ptn 4 (1,61 Ha)
7. The area as shown as servitude right of way is 30m wide
8. Erf 158773 (1.12 Ha) represents the lease area.